

LEGEND

- XXXX CLOSURE
- X FIXED MESSAGE SIGN NUMBER (SEE DETAIL)
- TRAFFIC FLOW ARROW
- EXISTING SIGN MOUNTED ON POST(S)
- PROPOSED SIGN MOUNTED ON POST(S)
- ▨ WORK ZONE CLOSED TO TRAFFIC
- ▨ EXISTING SIGN TO BE COVERED
- ▨ TRAFFIC CONTROL COVERING SIGNS TYPE I
- ▨ TRAFFIC CONTROL COVERING SIGNS TYPE II

THE FOLLOWING DETOURS APPLY TO THIS SHEET:

- STAGE 2A SHORT TERM USH 12 WB NIGHT-TIME CLOSURE FOR CTH NN EB BRIDGE REMOVAL.
- STAGE 2A SHORT TERM USH 12 EB NIGHT-TIME CLOSURE FOR CTH NN EB BRIDGE REMOVAL.

GENERAL NOTES FOR DETOUR ROUTES:

1. SIGN LOCATIONS ARE APPROXIMATE. THE ACTUAL LOCATION AND SPACING MAY BE ADJUSTED AS DIRECTED BY THE ENGINEER TO MEET FIELD CONDITIONS.
2. ALL SIGNS, TEMPORARY OR EXISTING, WHICH CONFLICT WITH THE DETOUR ROUTES "IN USE" SHALL BE COVERED OR REMOVED AS NEEDED AND/OR AS DIRECTED BY THE ENGINEER. NO "WORKING" LIGHTS SHALL BE VISIBLE ON A COVERED OR LAID DOWN SIGN.

SEE SDD TRAFFIC CONTROL, TWO LANE CLOSURE ON FREEWAY OR EXPRESSWAY, SHORT-TERM (LESS THAN 24 HOURS), THE C-D ROAD IS THE 3RD LANE OF THE SDD, AND SDD BARRICADES AND SIGNS FOR MAINLINE CLOSURES DETAIL D FOR USH 12 EB MAINLINE CLOSURE (15-TRAFFIC CONTROL SIGNS, 89-DRUMS, 9-BARRICADES TYPE III, 22-WARNING LIGHTS, TYPE A, 32-WARNING LIGHTS, TYPE C, 3-ARROW BOARDS).

SEE SDD TRAFFIC CONTROL, EXIT RAMP CLOSURE FOR IH-43 NB TO USE 12 EB RAMP CLOSURE (12-TRAFFIC CONTROL SIGNS, 48-DRUMS, 8-BARRICADES, TYPE III, 16-WARNING LIGHTS, TYPE A, 2-PCMS PLACE PCMS 10 CALENDAR DAYS PRIOR TO CLOSURE)

SEE SDD "BARRICADES AND SIGNS FOR MAINLINE CLOSURE DETAIL D" FOR USH 12 EB C-D ROAD CLOSURE (2-TRAFFIC CONTROL SIGNS (INCLUDE A W01-6 48"X24" SIGN), 5-BARRICADES TYPE III, 10-WARNING LIGHTS, TYPE A)

SEE SDD "BARRICADES AND SIGNS FOR MAINLINE CLOSURE DETAIL D" FOR USH 12 WB C-D ROAD CLOSURE (2-TRAFFIC CONTROL SIGNS (INCLUDE A W01-6 48"X24" SIGN), 5-BARRICADES TYPE III, 10-WARNING LIGHTS, TYPE A)

SEE SDD TRAFFIC CONTROL, TWO LANE CLOSURE ON FREEWAY OR EXPRESSWAY, SHORT-TERM (LESS THAN 24 HOURS), THE C-D ROAD IS THE 3RD LANE OF THE SDD AND SDD BARRICADES AND SIGNS FOR MAINLINE CLOSURES DETAIL D FOR USH 12 WB MAINLINE CLOSURE (15-TRAFFIC CONTROL SIGNS, 89-DRUMS, 9-BARRICADES TYPE III, 22-WARNING LIGHTS, TYPE A, 32-WARNING LIGHTS, TYPE C, 3-ARROW BOARDS).



PLACE PCMS 10 CALENDAR DAYS PRIOR TO CLOSURE

PLACE PCMS 10 CALENDAR DAYS PRIOR TO CLOSURE

OVERNIGHT CLOSURE FOR BRIDGE REMOVAL


**LEGEND**

- XXXX CLOSURE
- DETOUR ROUTE
- X FIXED MESSAGE SIGN NUMBER (SEE DETAIL)
- ➔ TRAFFIC FLOW ARROW
- ▬ / ▬ EXISTING SIGN MOUNTED ON POST(S)
- ▬ / ▬ PROPOSED SIGN MOUNTED ON POST(S)
- ▨ WORK ZONE CLOSED TO TRAFFIC
- ▨ EXISTING SIGN TO BE COVERED
- ▨ TRAFFIC CONTROL COVERING SIGNS TYPE I
- ▨ TRAFFIC CONTROL COVERING SIGNS TYPE II

THE FOLLOWING DETOURS APPLY TO THIS SHEET:

STAGE 2B LONG TERM RAMP B AND C CLOSURES FOR CTH NN EB/WB TO USH 12 WB/EB.

STAGE 2B LONG TERM RAMP B CLOSURE FOR CTH NN EB/WB TO IH-43 NB/SB.

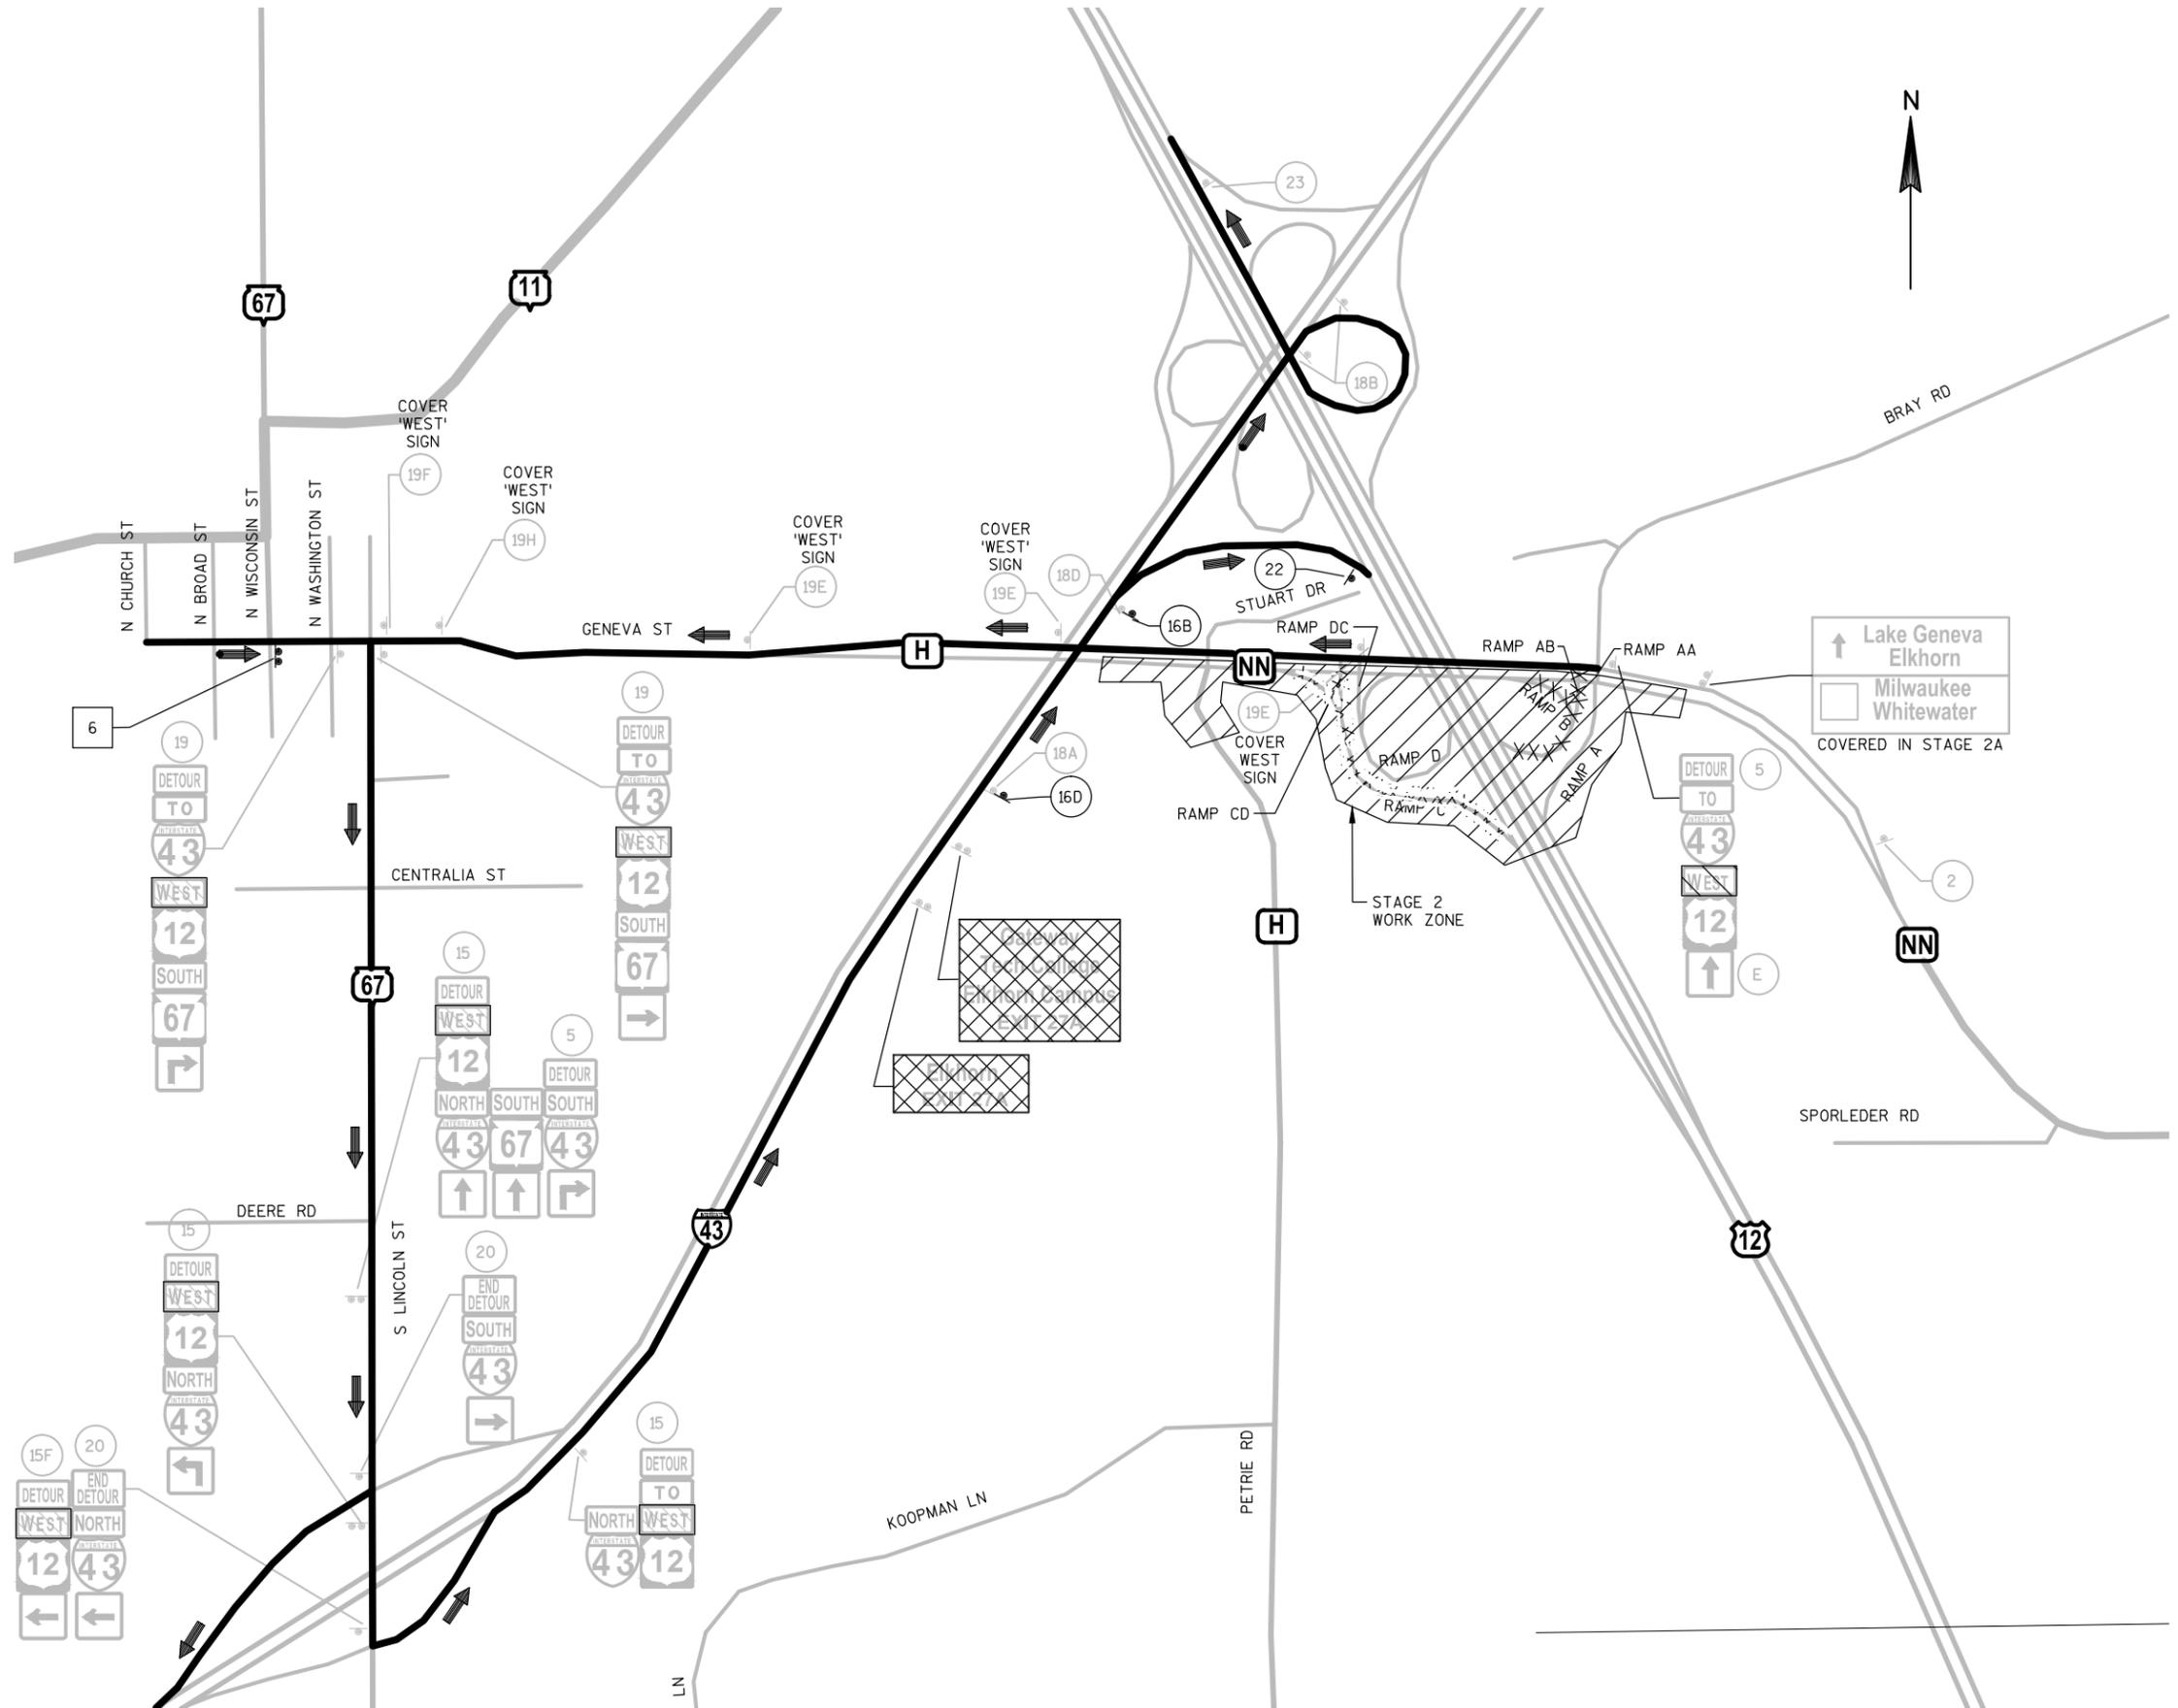


**LEGEND**

- XXXX CLOSURE
- DETOUR ROUTE
- X FIXED MESSAGE SIGN NUMBER (SEE DETAIL)
- TRAFFIC FLOW ARROW
- ▬ / ▬ EXISTING SIGN MOUNTED ON POST(S)
- ▬ / ▬ PROPOSED SIGN MOUNTED ON POST(S)
- ▨ WORK ZONE CLOSED TO TRAFFIC
- ▨ EXISTING SIGN TO BE COVERED
- ▨ TRAFFIC CONTROL COVERING SIGNS TYPE I
- ▨ TRAFFIC CONTROL COVERING SIGNS TYPE II

\* SEE DETOUR PLAN - STAGE 2A USH 12 WB & EB (OVERNIGHT CLOSURE FOR BRIDGE REMOVAL) FOR ADDITIONAL DETOUR SIGNING.

THE FOLLOWING DETOURS APPLY TO THIS SHEET:


- STAGE 2B LONG TERM RAMP D CLOSURE USH 12 EB TO CTH NN EB/WB.
- STAGE 2B LONG TERM RAMP D CLOSURE I-43 NB/SB TO CTH NN EB/WB.

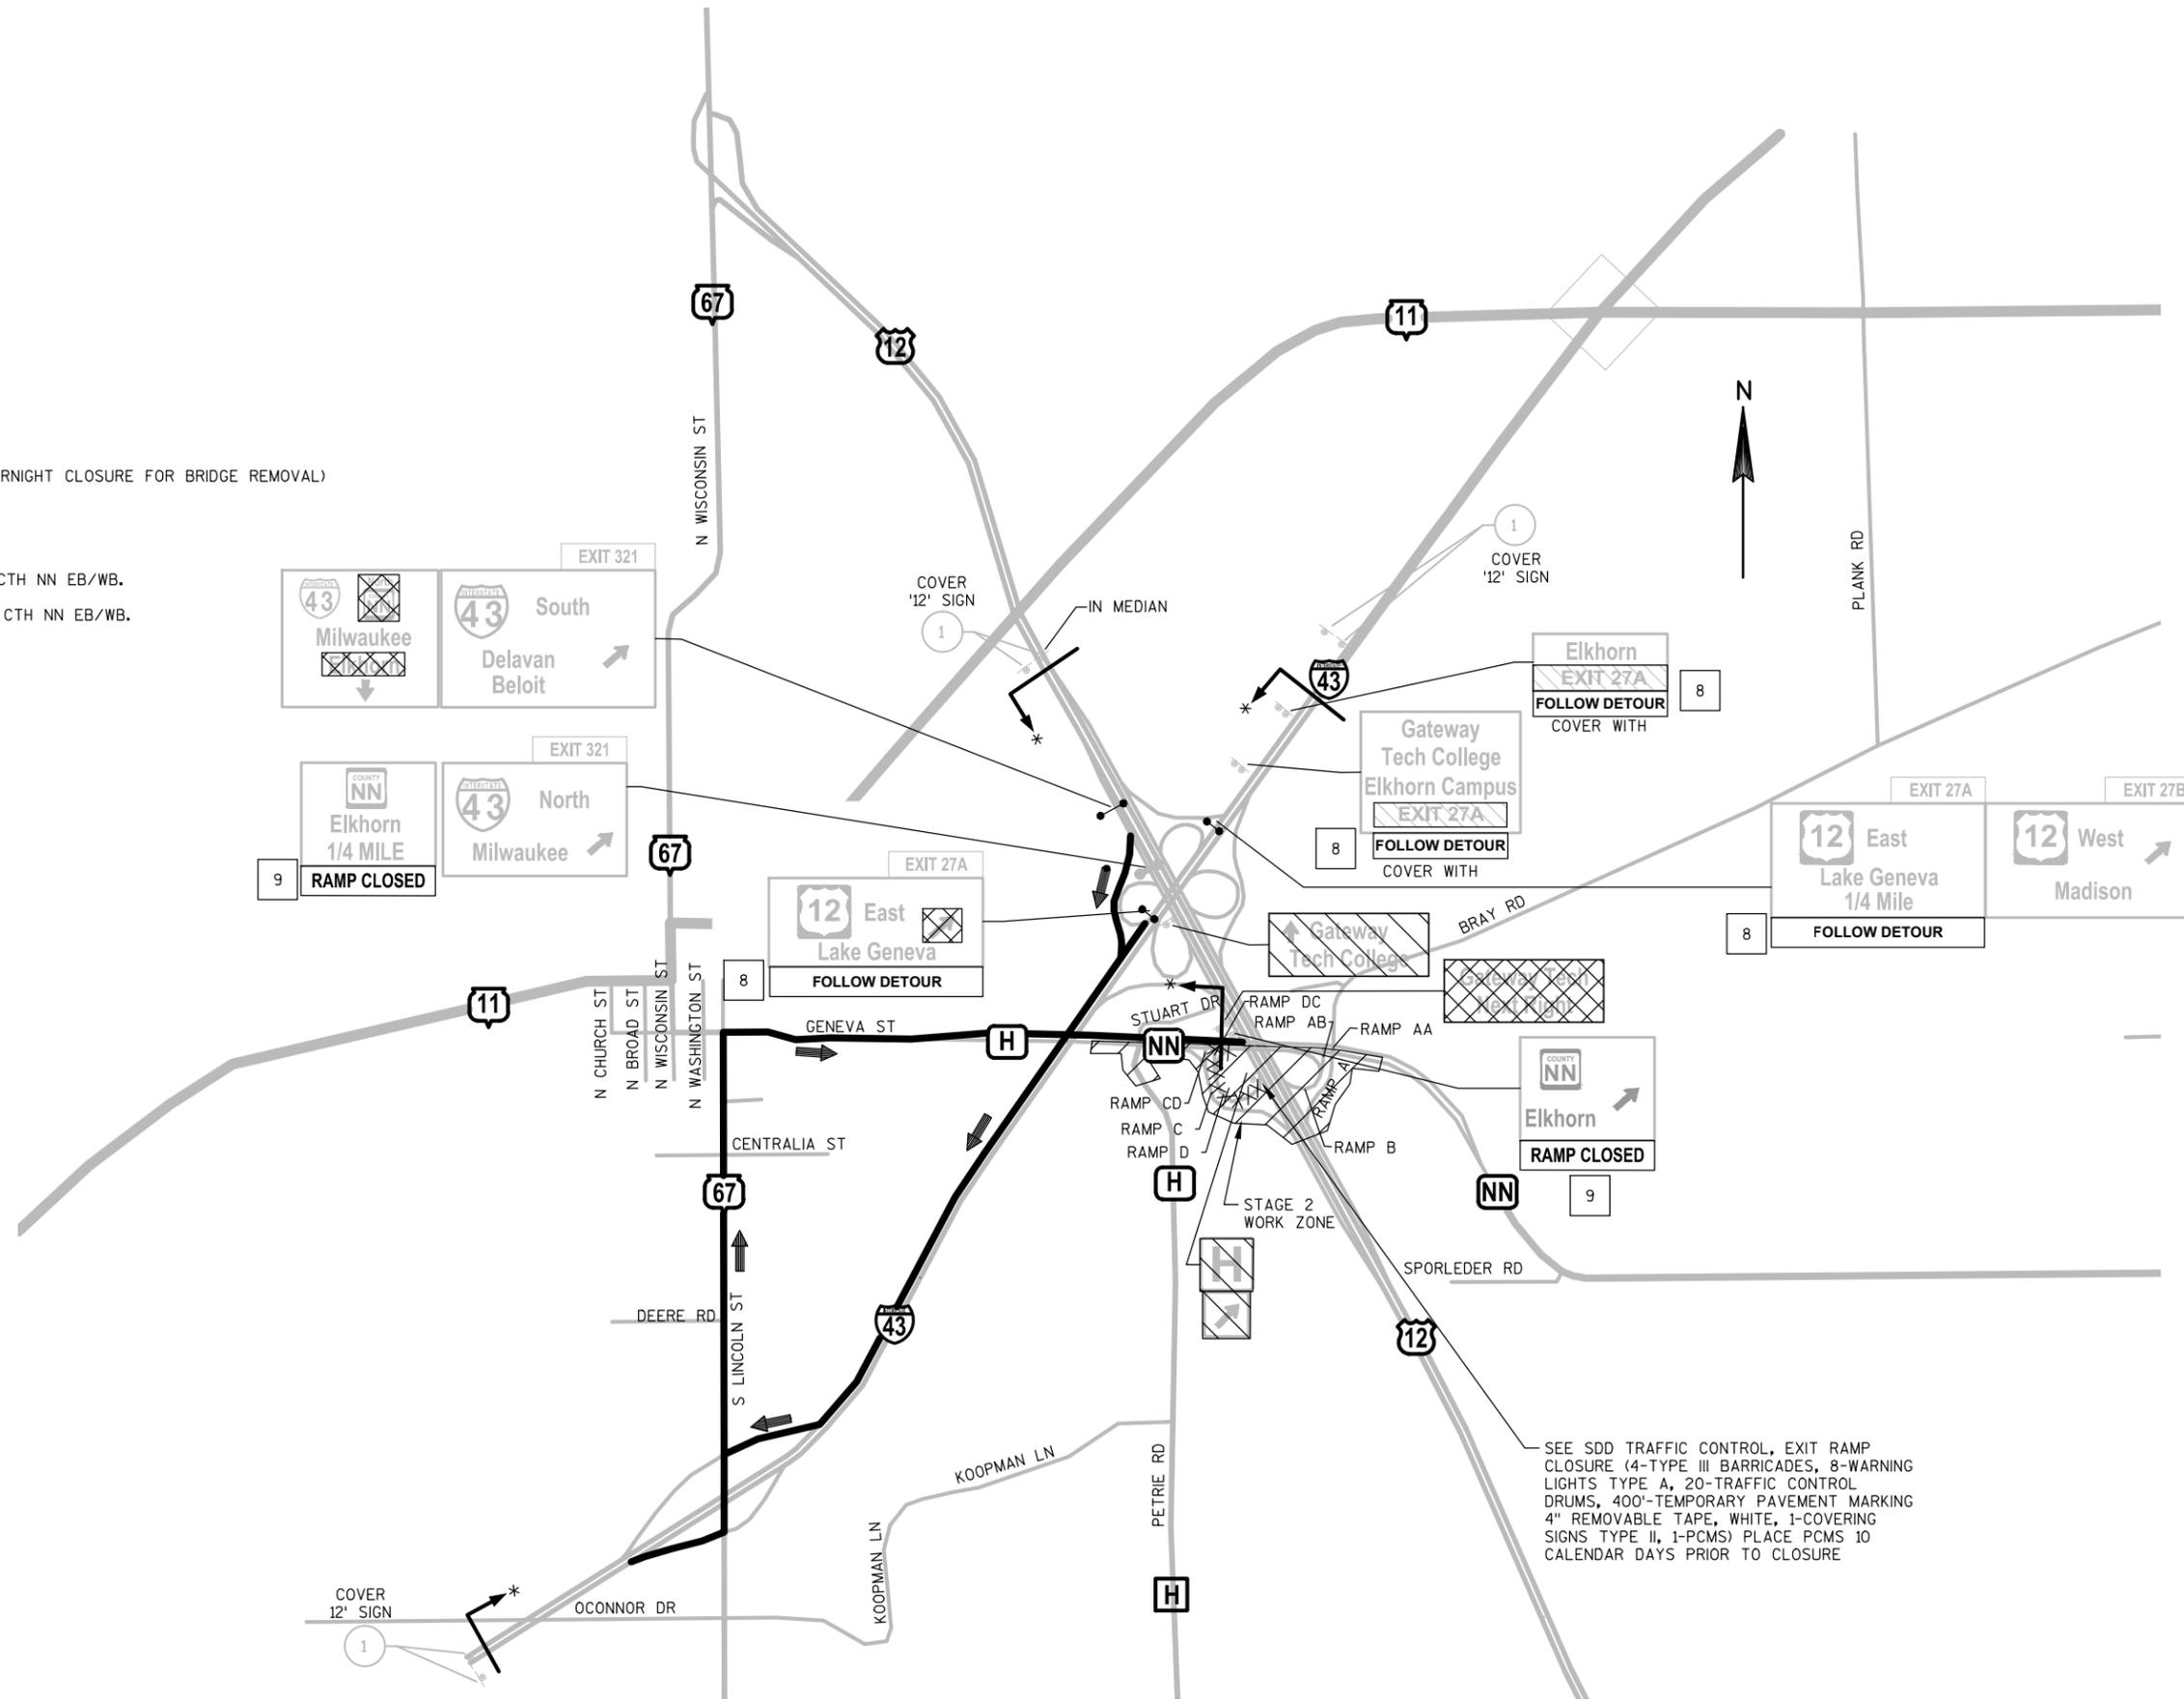

SEE SDD TRAFFIC CONTROL, EXIT RAMP CLOSURE (4-TYPE III BARRICADES, 8-WARNING LIGHTS TYPE A, 20-TRAFFIC CONTROL DRUMS, 400'-TEMPORARY PAVEMENT MARKING 4" REMOVABLE TAPE, WHITE, 1-COVERING SIGNS TYPE II, 1-PCMS) PLACE PCMS 10 CALENDAR DAYS PRIOR TO CLOSURE

LEGEND

- XXXX CLOSURE
- DETOUR ROUTE
- X FIXED MESSAGE SIGN NUMBER (SEE DETAIL)
- ➔ TRAFFIC FLOW ARROW
- ▬ / ▬ EXISTING SIGN MOUNTED ON POST(S)
- ▬ / ▬ PROPOSED SIGN MOUNTED ON POST(S)
- ▨ WORK ZONE CLOSED TO TRAFFIC
- ▨ EXISTING SIGN TO BE COVERED
- ▨ TRAFFIC CONTROL COVERING SIGNS TYPE I
- ▨ TRAFFIC CONTROL COVERING SIGNS TYPE II

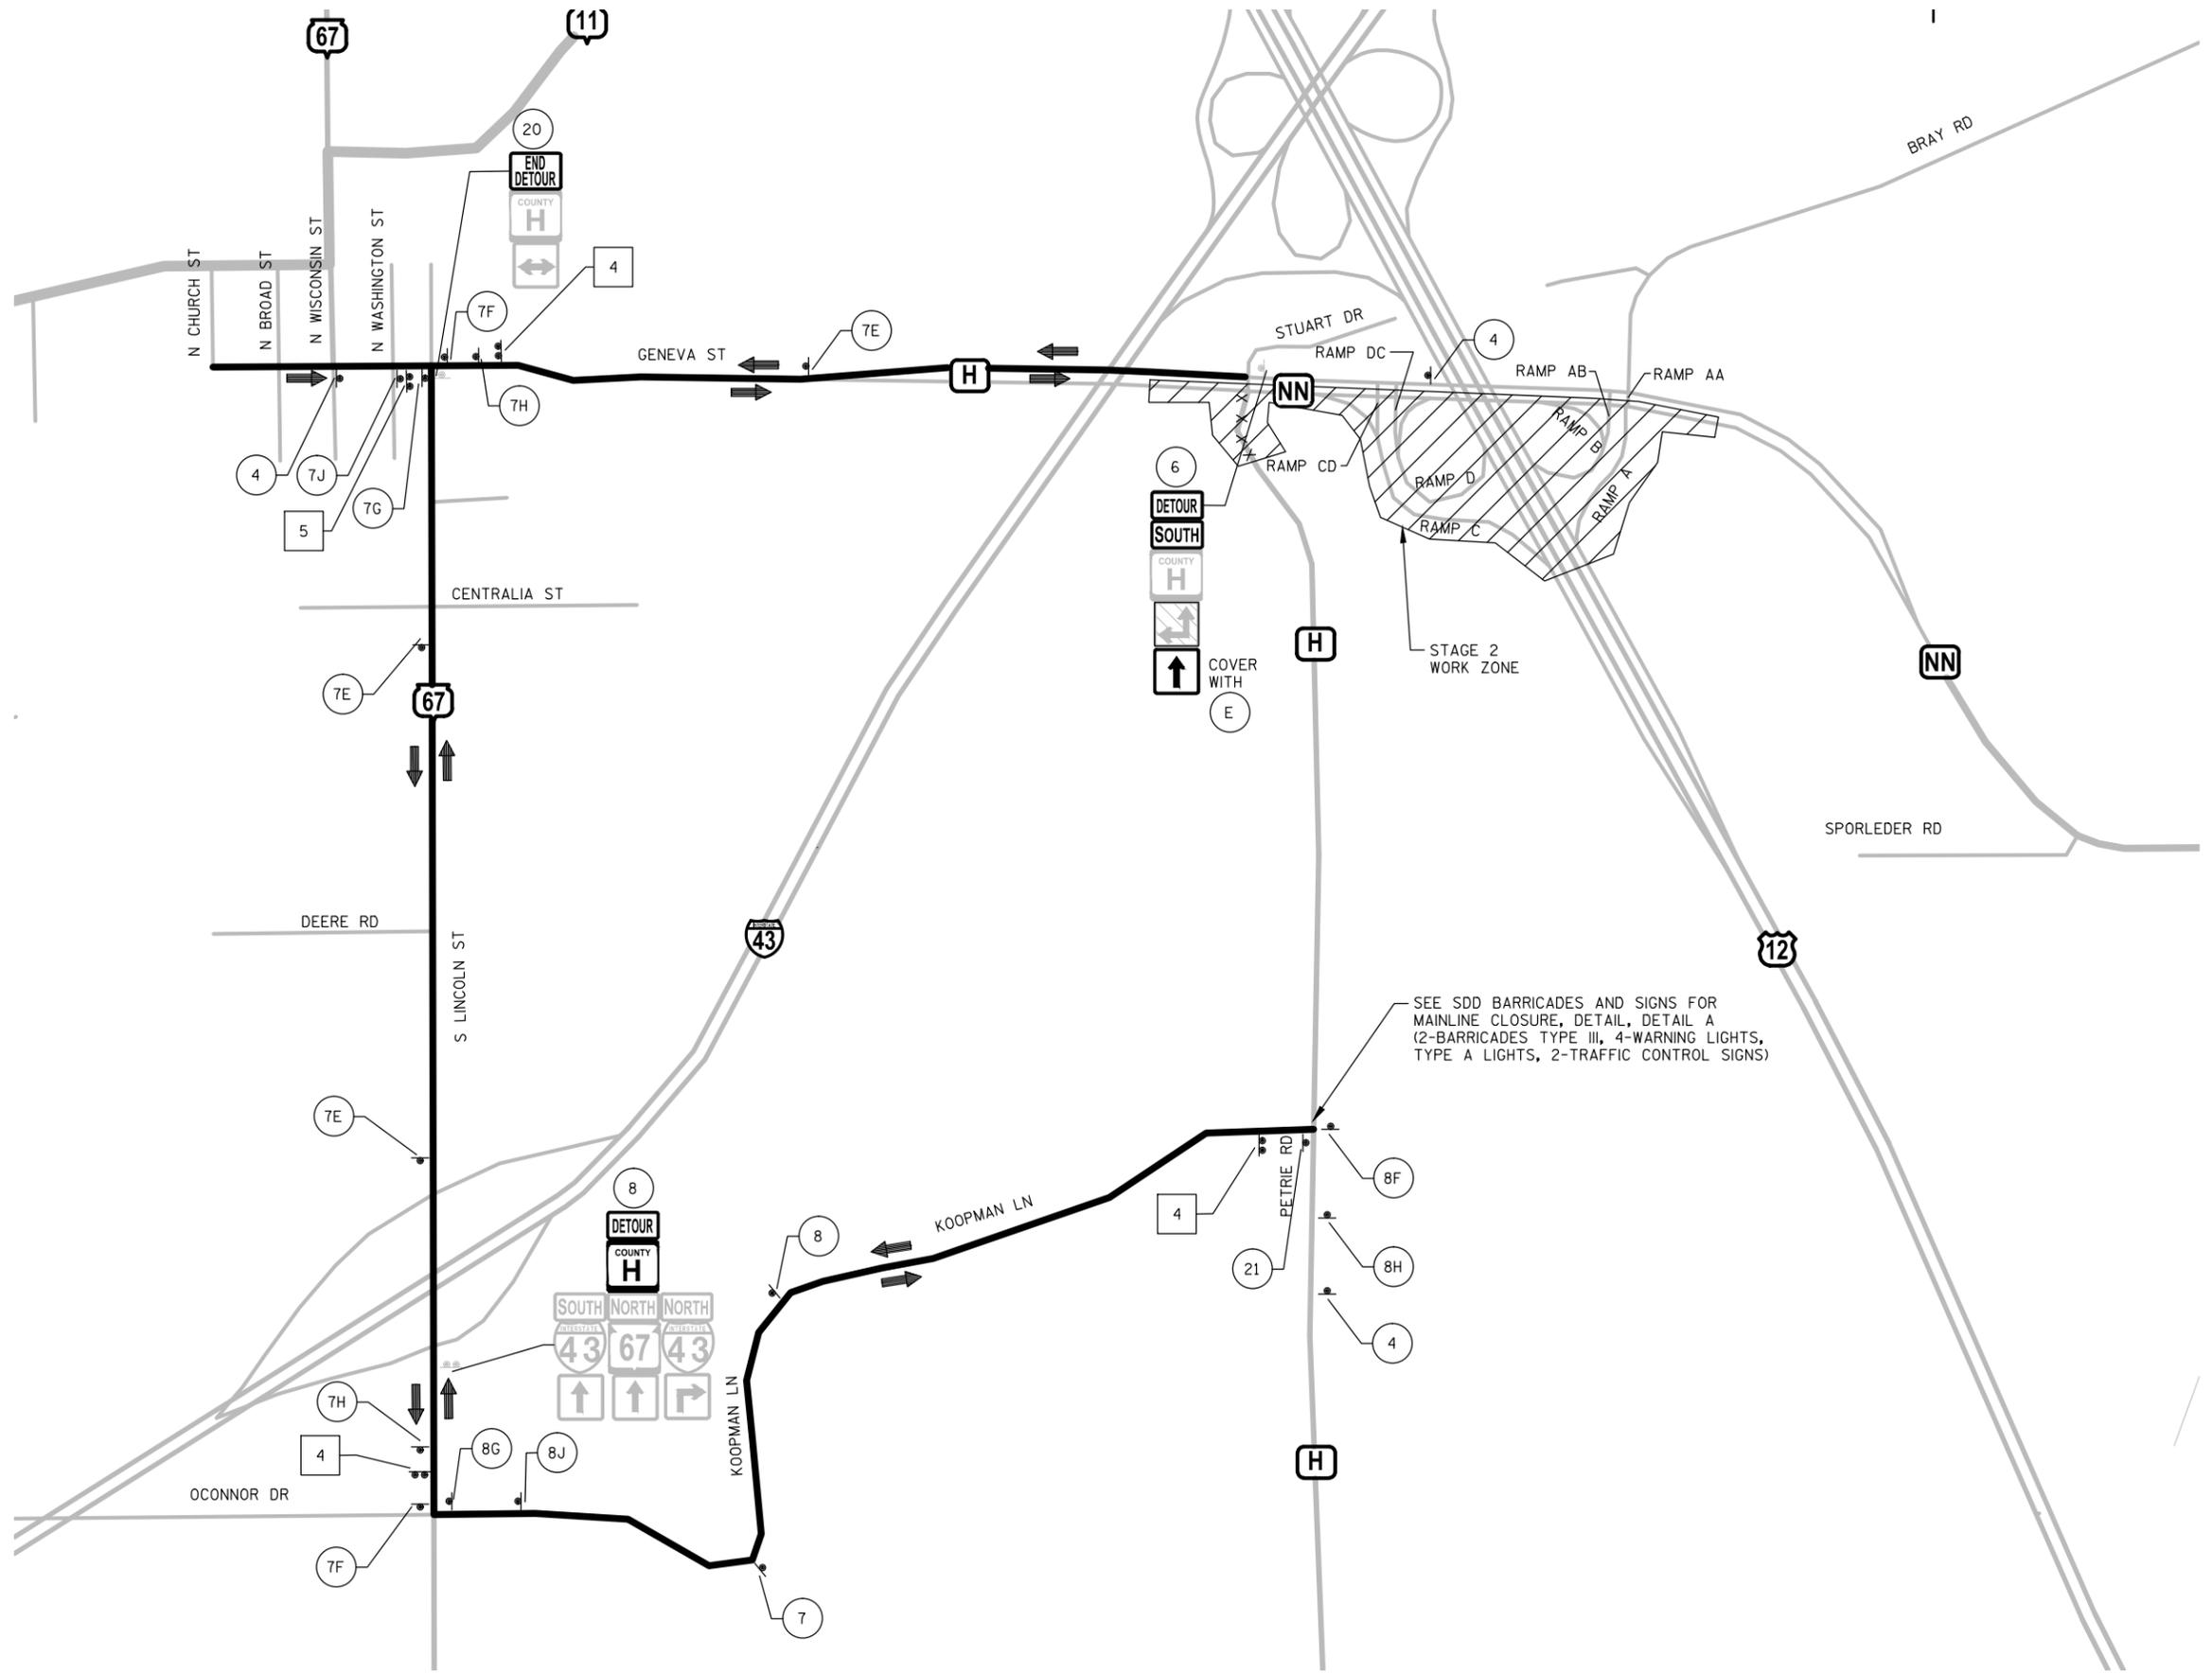

SEE SDD BARRICADES AND SIGNS FOR MAINLINE CLOSURE, DETAIL, DETAIL A (2-BARRICADES TYPE III, 4-WARNING LIGHTS, TYPE A LIGHTS, 2-TRAFFIC CONTROL SIGNS)